


DRAWING ATTACHMENTS INDEX	
ATTACHMENT	PROVIDED BY
1 STRUCTURAL ENG.	
2 TRUSS PLANS	
3 REVISED SITE PLAN	
DRAWING SHEET INDEX	
1 COVER SHEET	

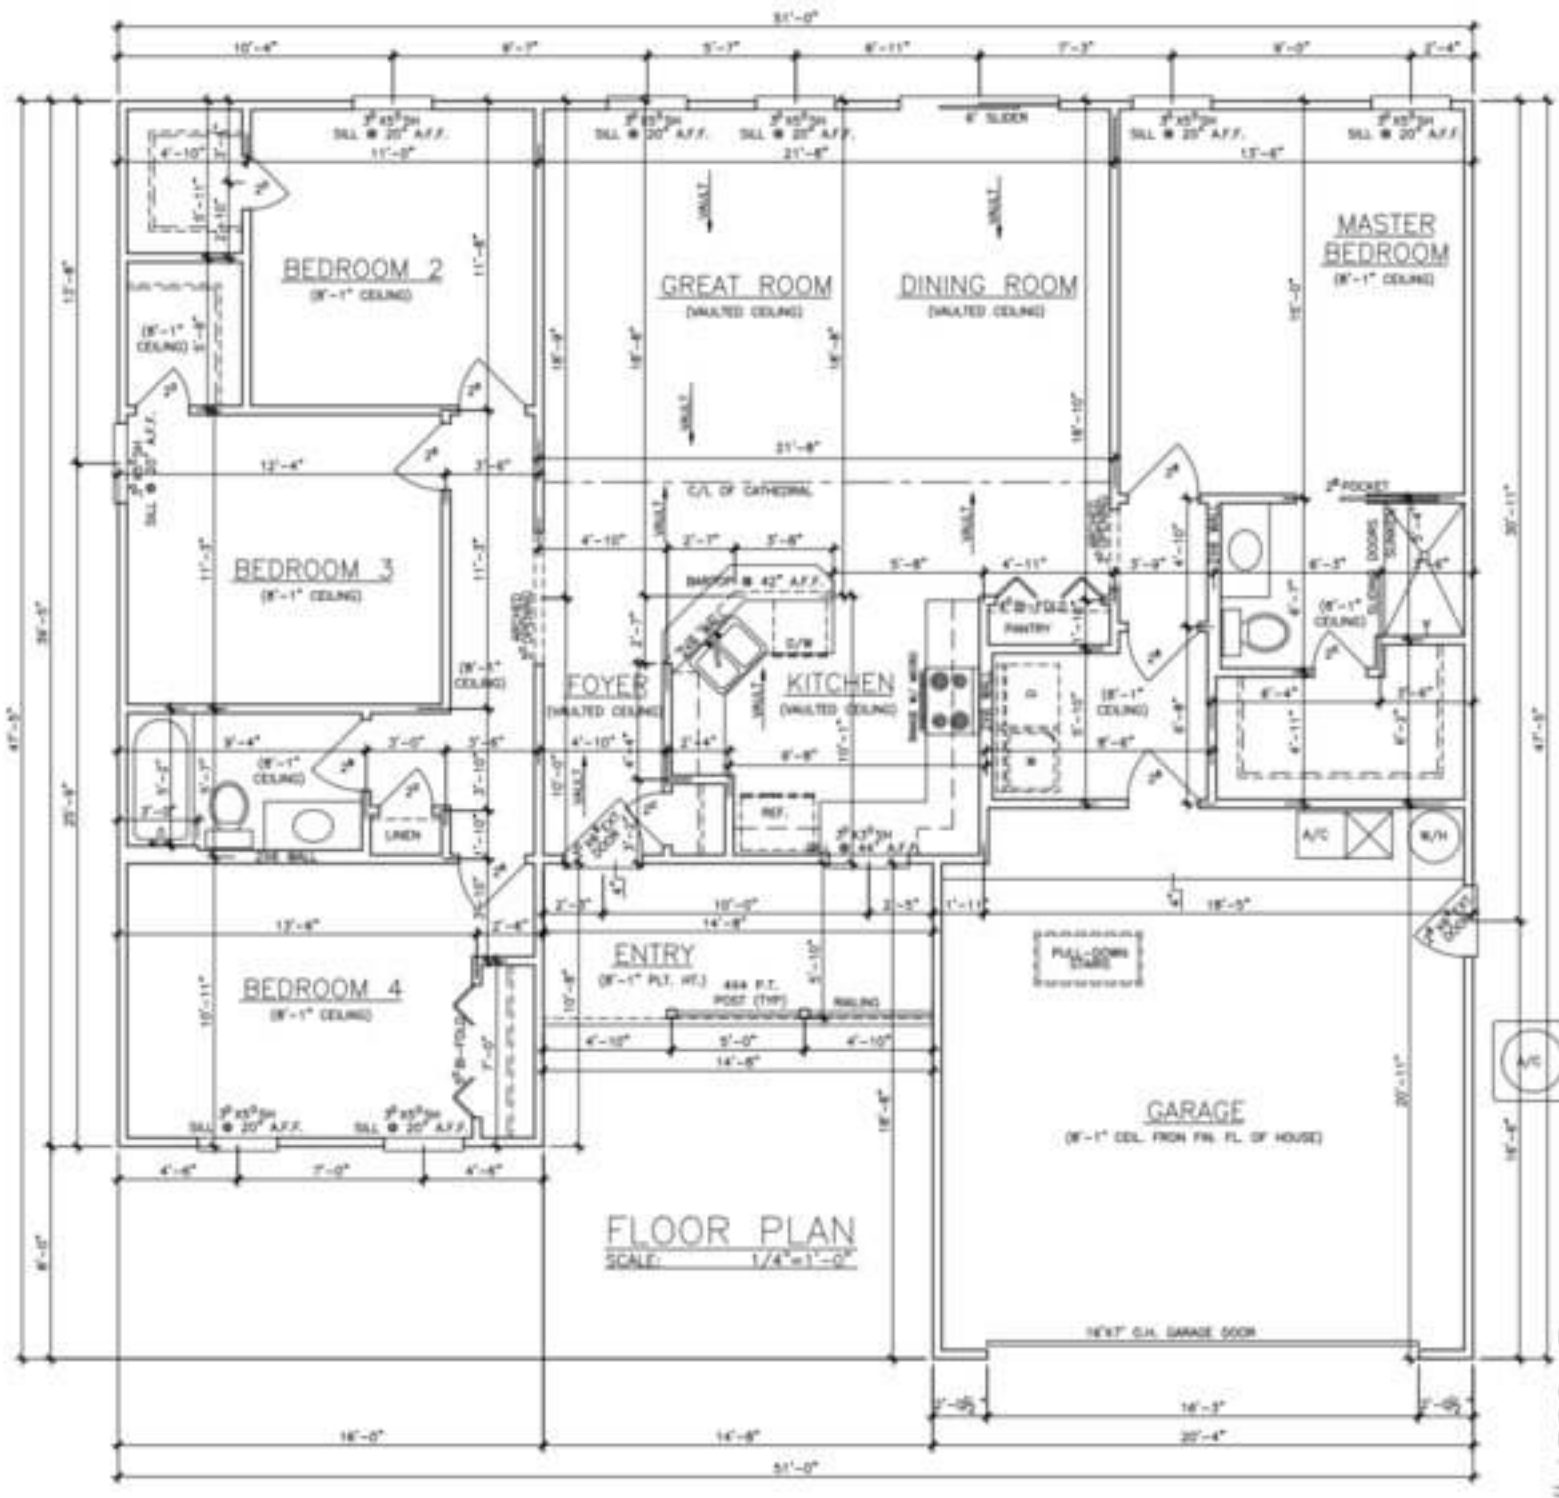


SQUARE FOOTAGE TABULATION	
LIVING	1599
GARAGE	418
TOTAL ENCLOSED	2017
ENTRY	89
TOTAL COVERED	2106


STEM WALL PLAN # 1599-5




FRONT ELEVATION
SCALE: 1/4"=1'-0"

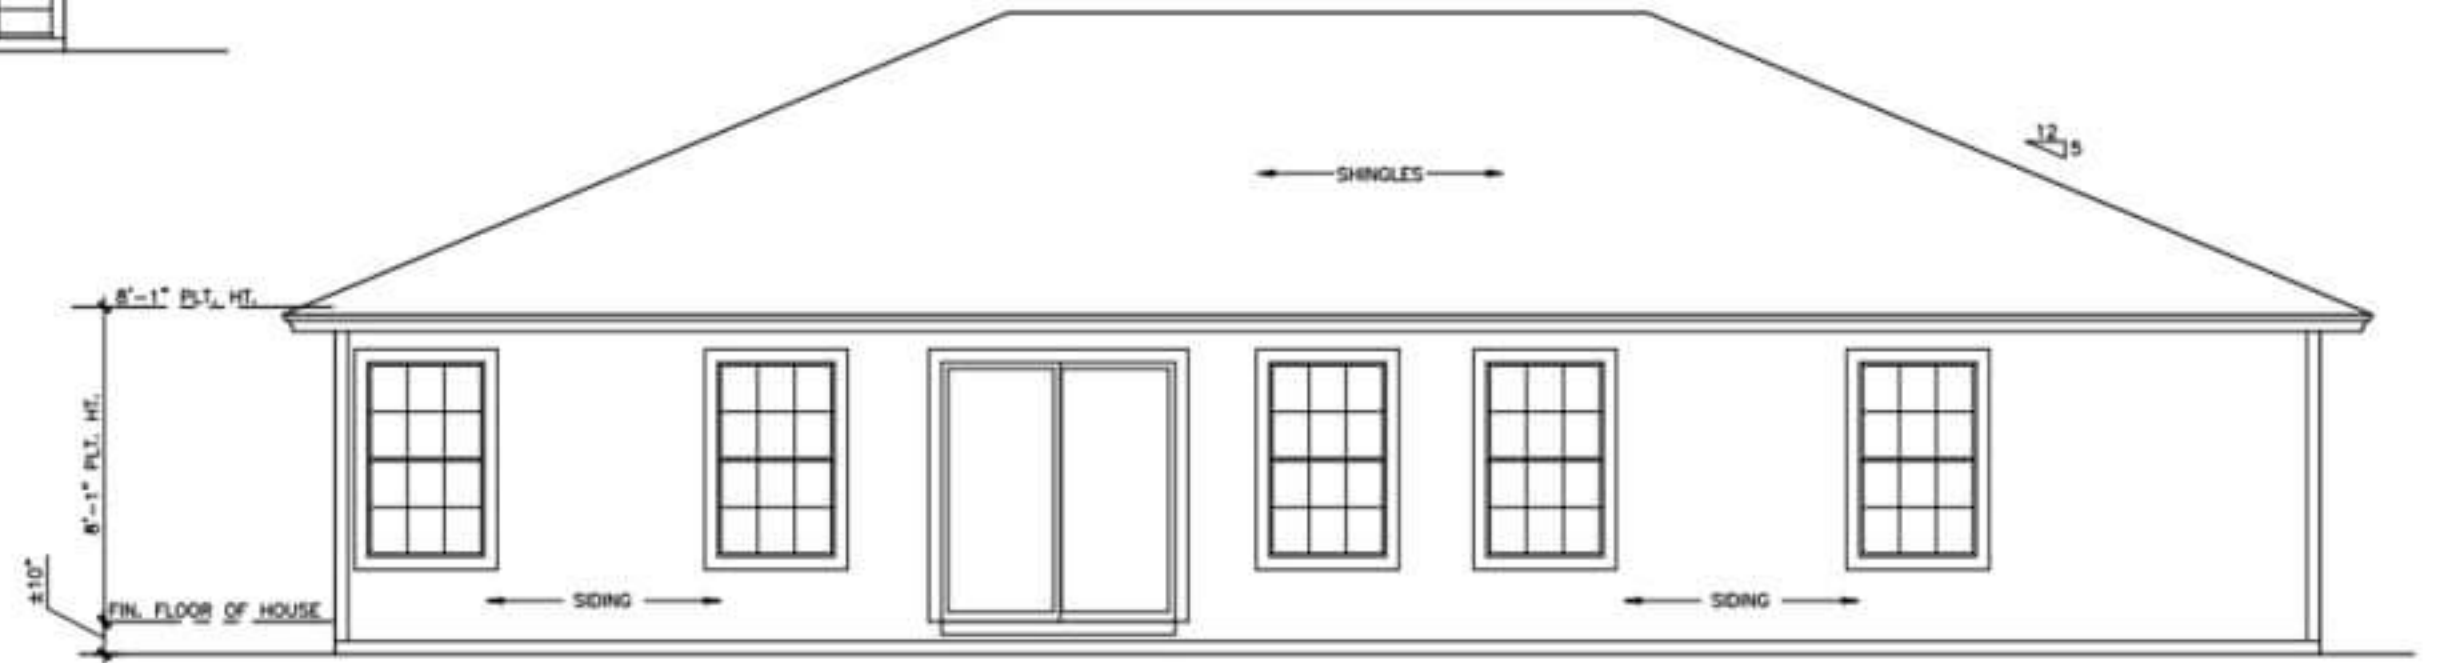

REAR ELEVATION
SCALE: 1/4"=1'-0"

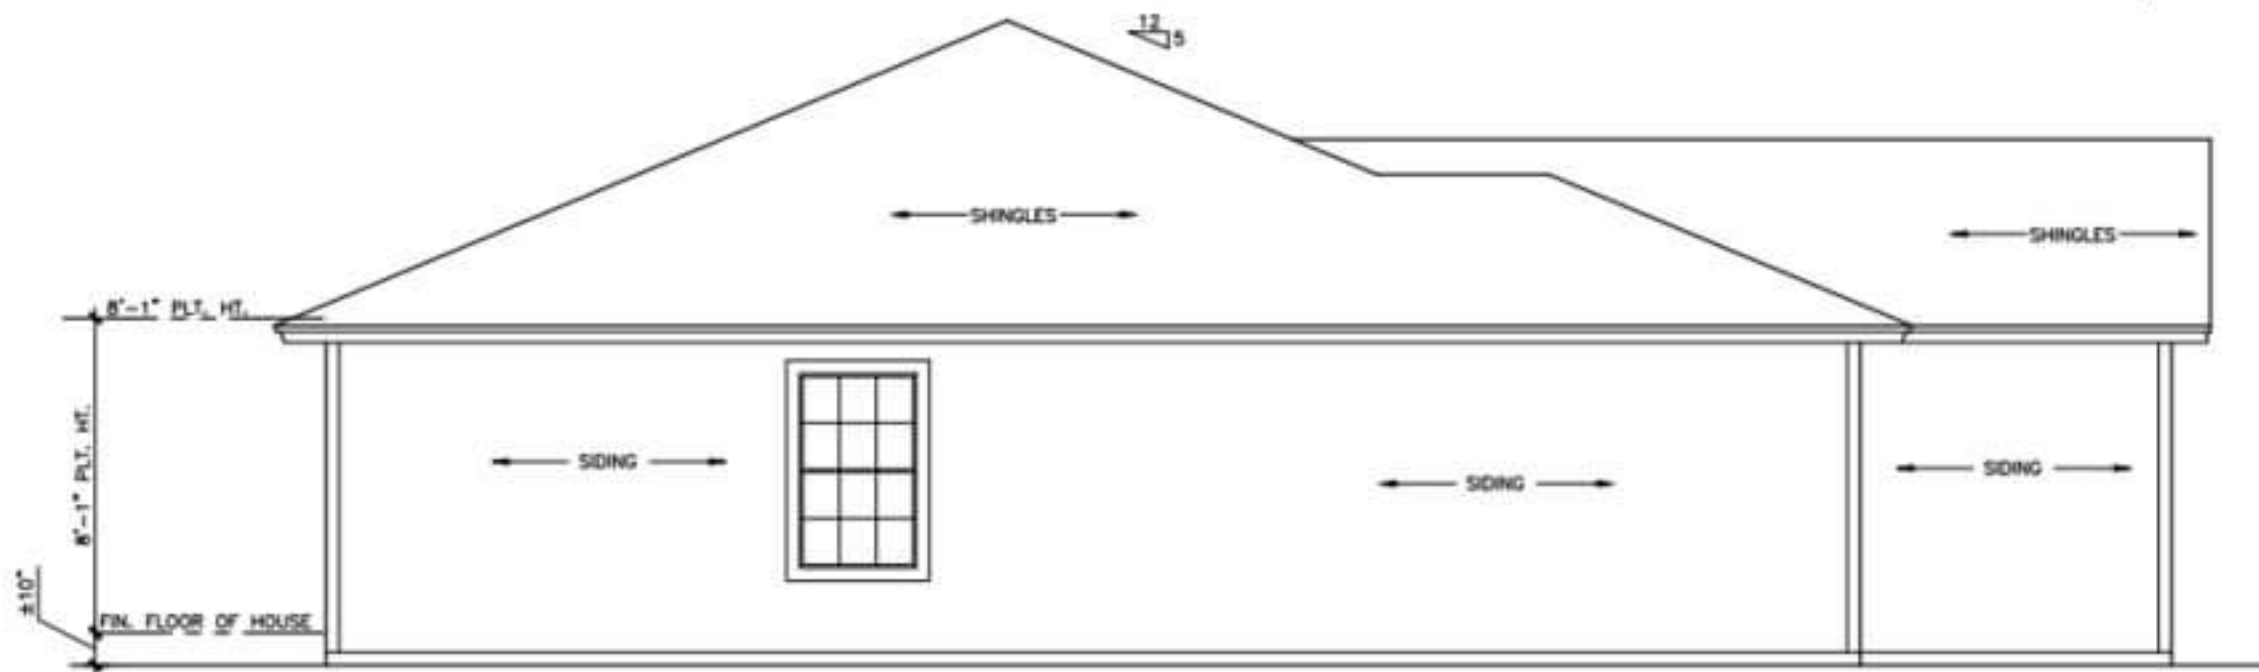

LEFT ELEVATION
SCALE: 1/4"=1'-0"

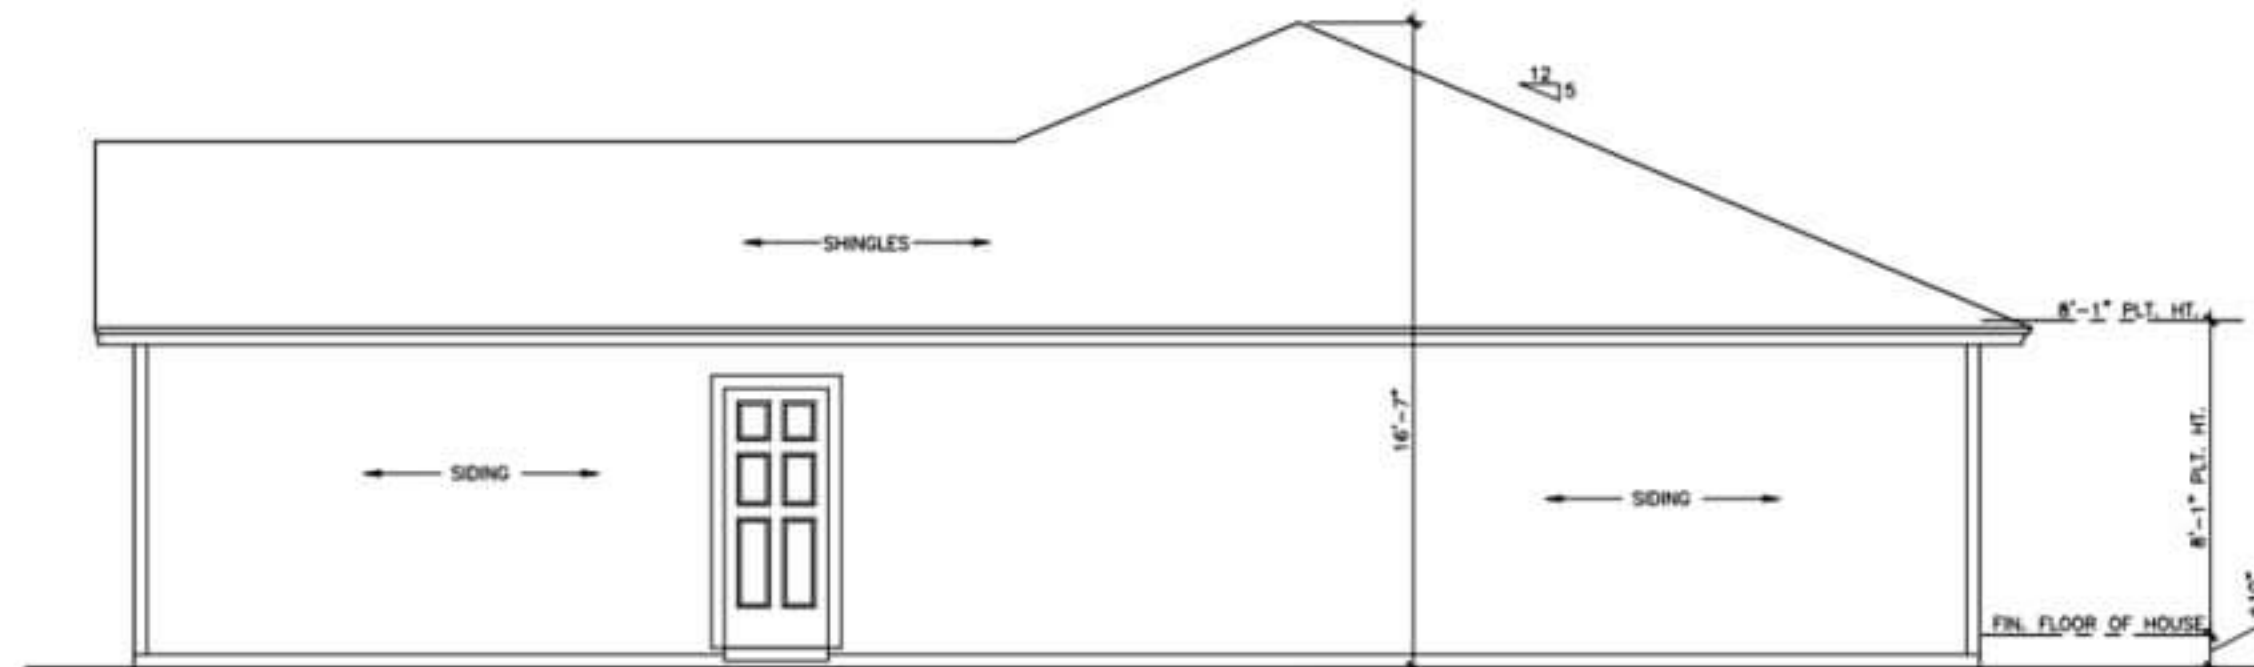

RIGHT ELEVATION
SCALE: 1/4"=1'-0"