




FRONT ELEVATION  
SCALE: 1/4"=1'-0"

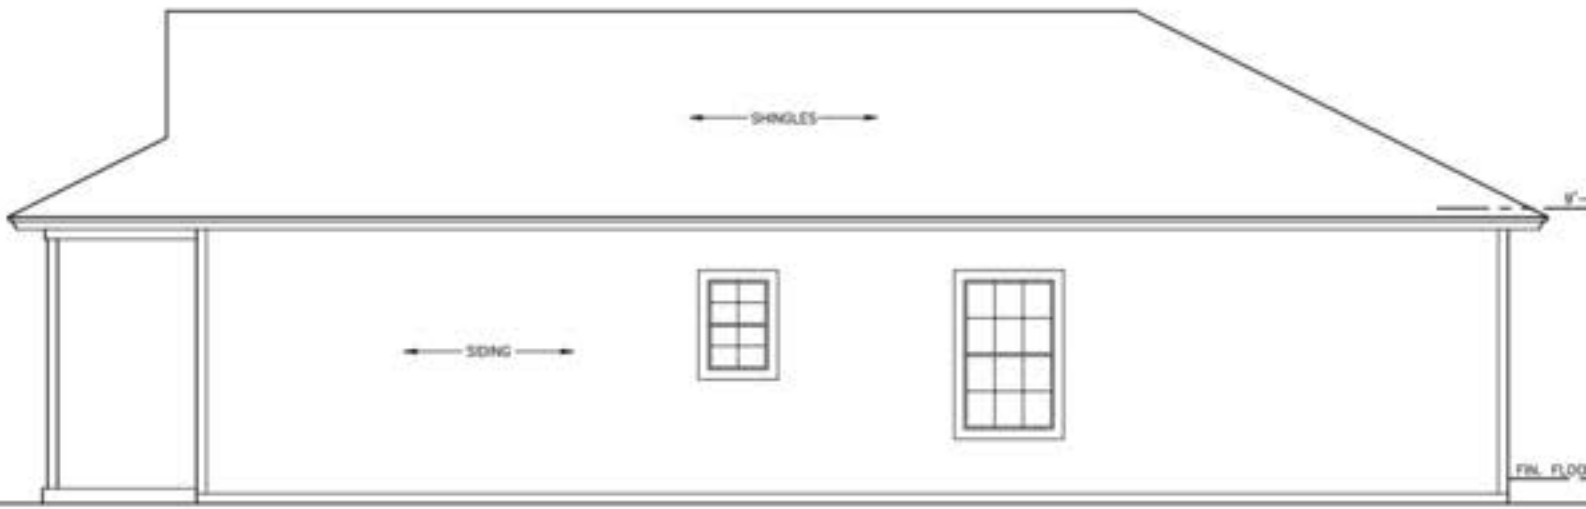


RIGHT ELEVATION  
SCALE: 1/4"=1'-0"






REAR ELEVATION

SCALE: 1/4"=1'-0"

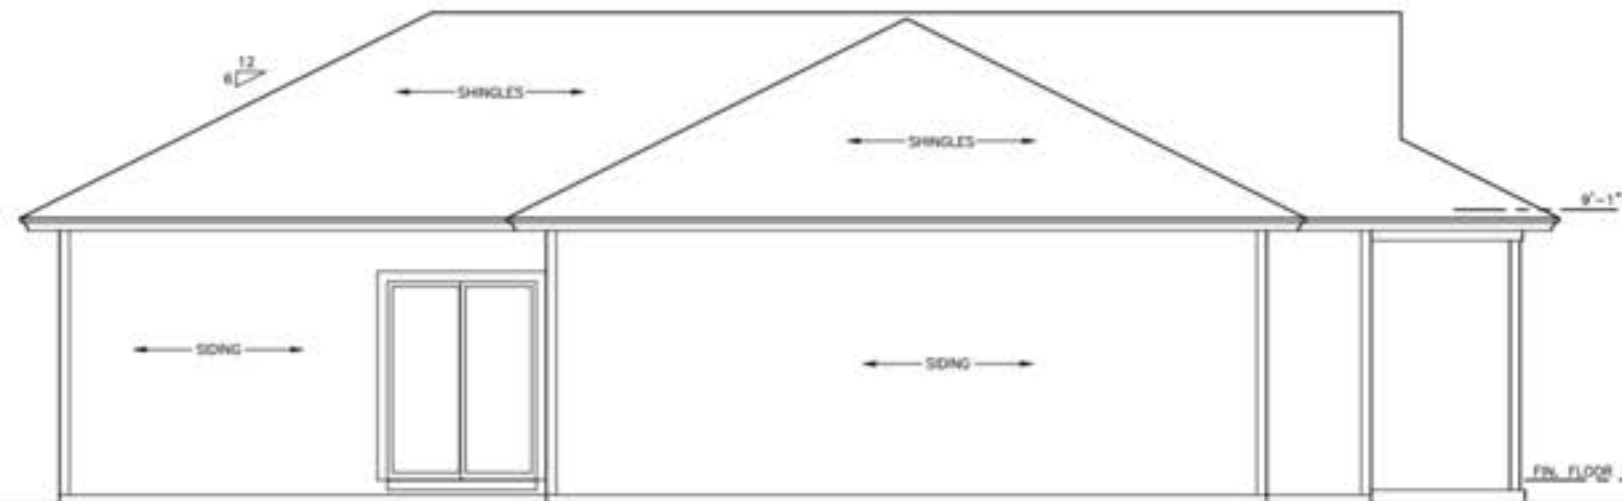

LEFT ELEVATION

SCALE: 1/4"=1'-0"

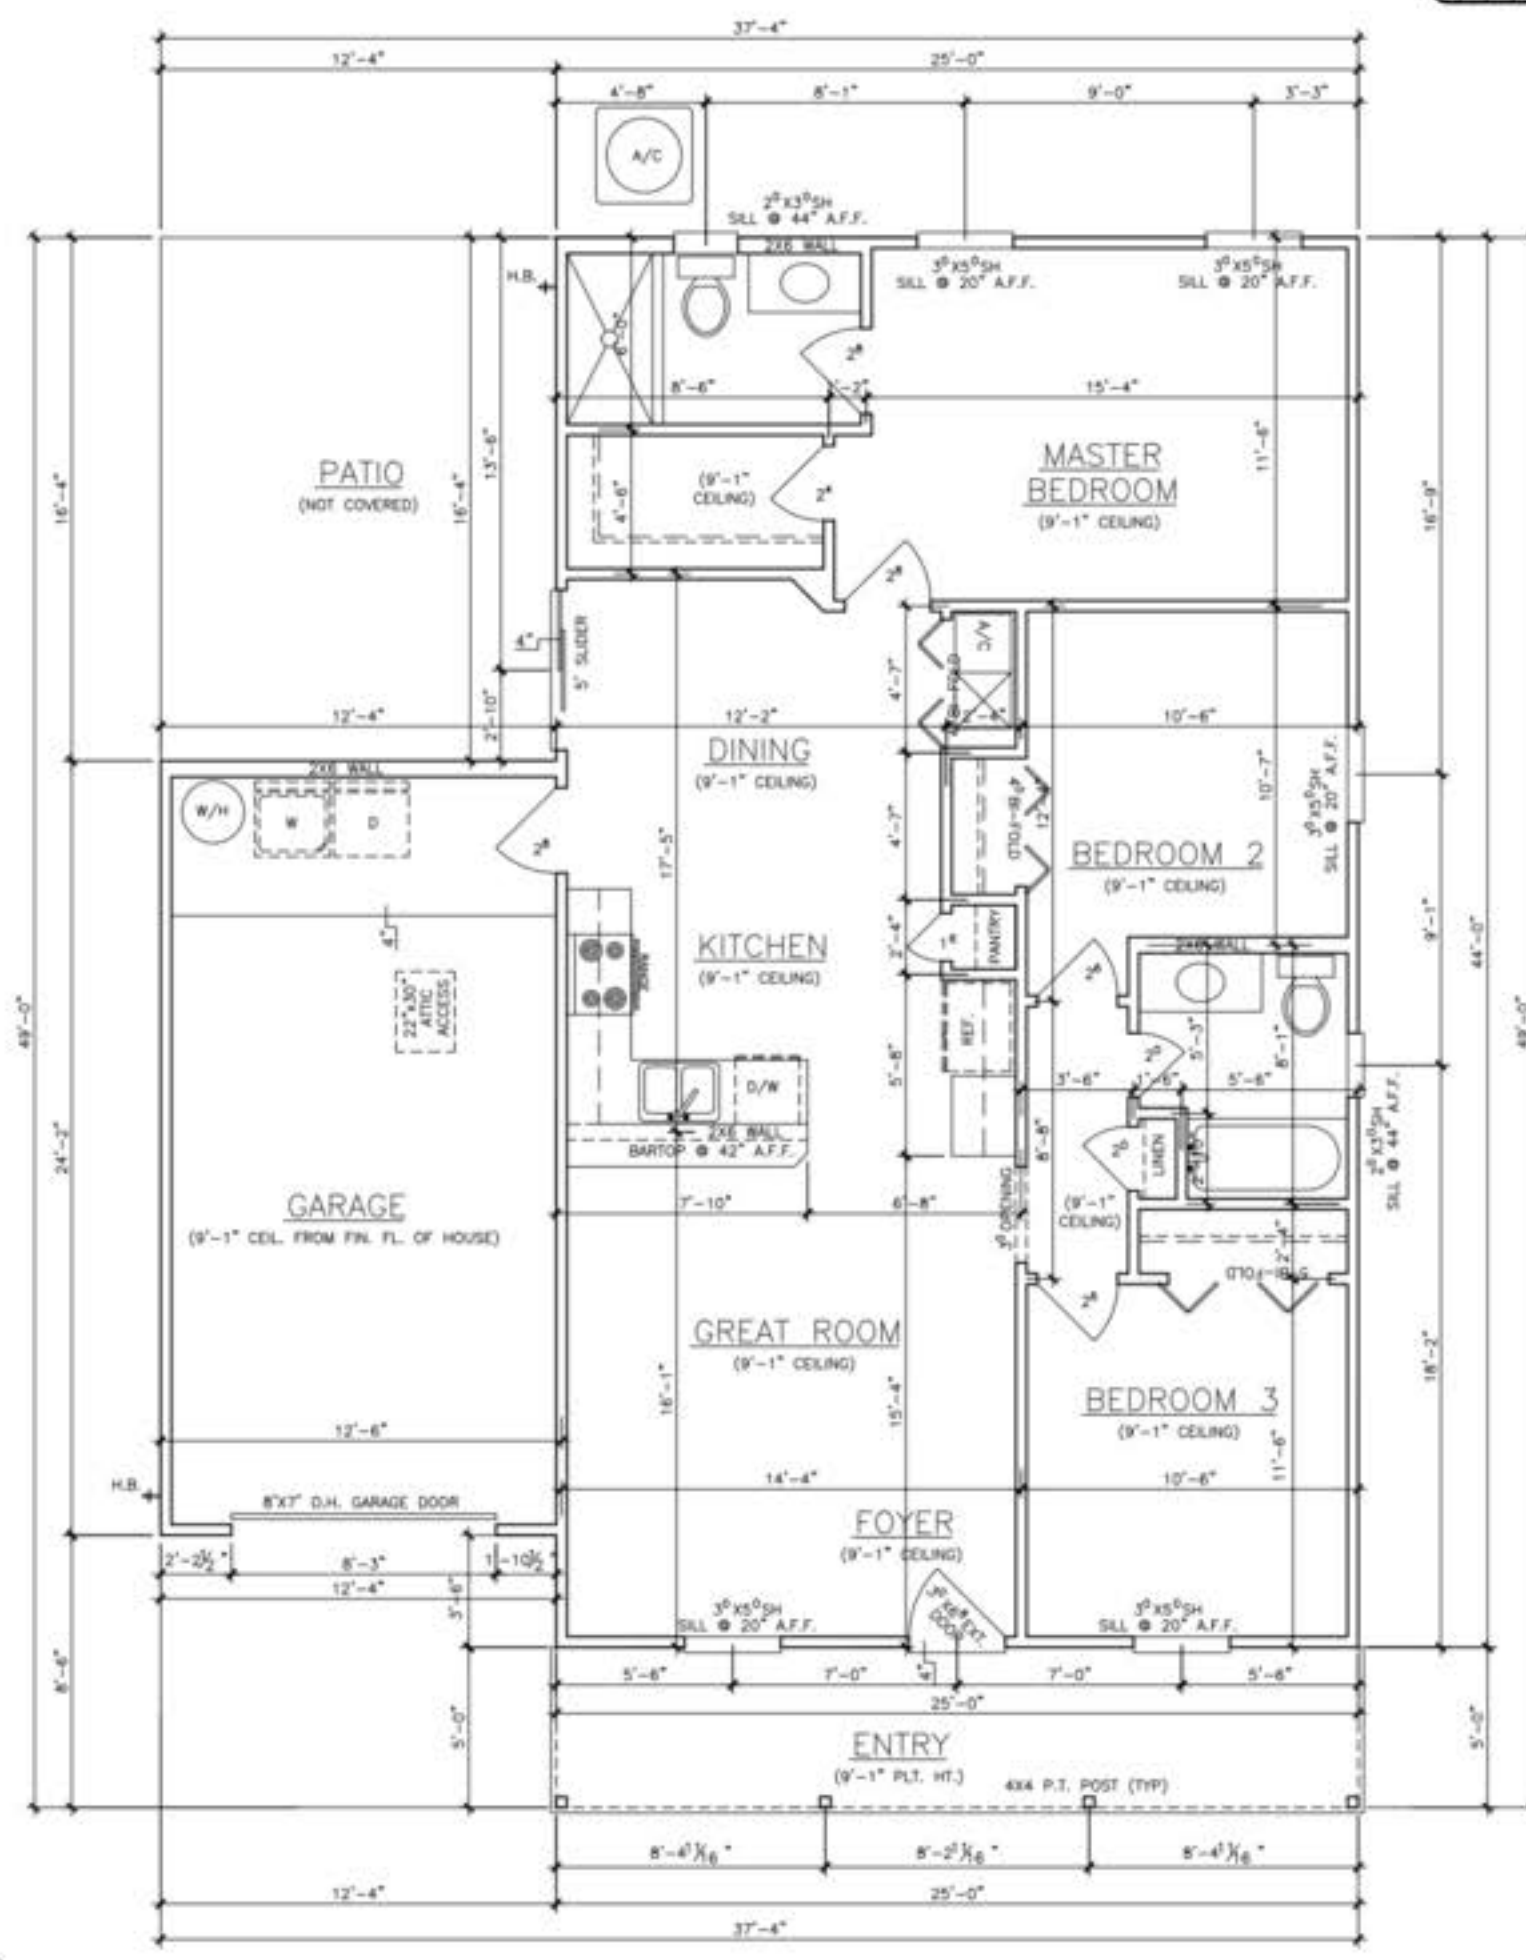

**SQUARE FOOTAGE TABULATION**

LIVING	1100
GARAGE	298
TOTAL ENCLOSED	1398
ENTRY	125
TOTAL COVERED	1523

**FLOOR PLAN**  
 SCALE: 1/4" = 1'-0"

ALL DIMENSIONS TO BE VERIFIED BY THE CONTRACTOR'S SURVEYOR AND/OR ARCHITECT'S DESIGN