

9'-1" PLT. HT.

9'-1" PLT. HT.

ROOF PLAN

SCALE: 1/4"=1'-0"


*NOTE:
Roof ventilation to be provided per
FBC 2014

SUPPLYING OUTLETS INSTALLED IN DWELLING UNITS, FAMILY ROOMS, DINING ROOMS, LIVING ROOMS, PARLORS, LIBRARIES, DENS, BEDROOMS, SUNROOMS, RECREATION ROOMS, CLOSETS, HALLWAYS, OR SIMILAR ROOMS OR AREAS SHALL BE PROTECTED BY A LISTED AFCI, COMBINATION TYPE, INSTALLED TO PROVIDE PROTECTION OF THE BRANCH CIRCUIT FBC R3902.12.



FRONT ELEVATION

SCALE: 1/4"=1'-0"

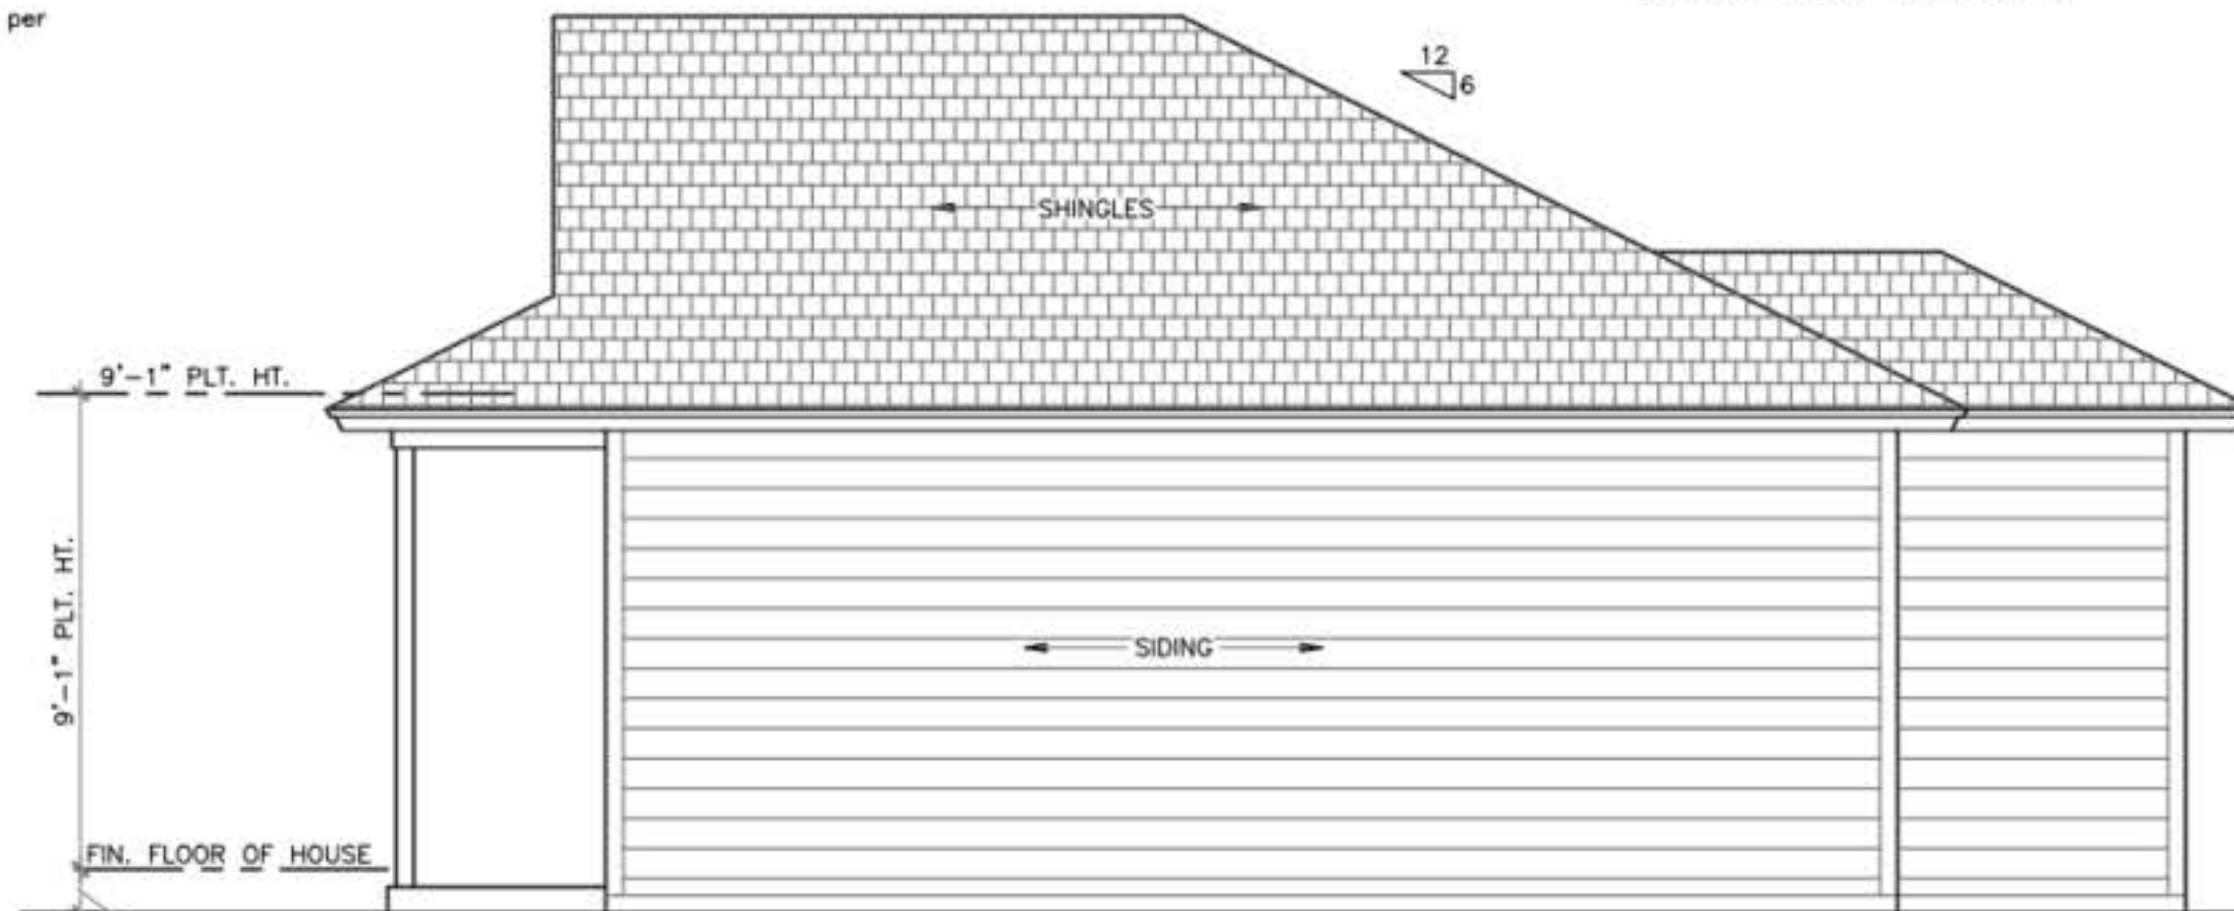

RIGHT ELEVATION

SCALE: 1/4"=1'-0"




REAR ELEVATION

SCALE: 1/4"=1'-0"



LEFT ELEVATION


SCALE: 1/4"=1'-0"

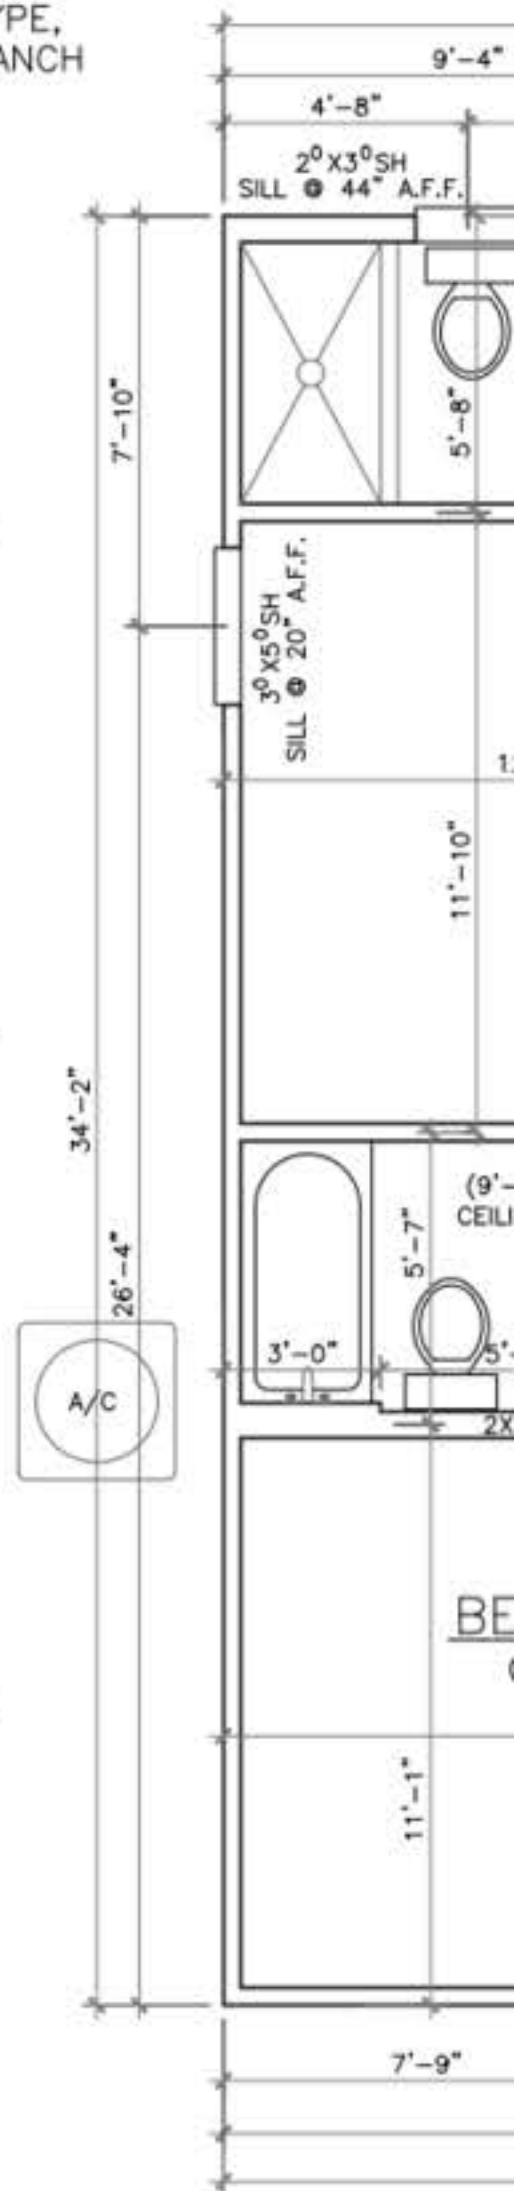

SQUARE FOOTAGE
LIVING
ENTRY
TOTAL COVERED

FAMILY
 BARRIERS,
 CLOSETS,
 BE
 E,
 NCH

SCALE: 1/4"=1'-0"

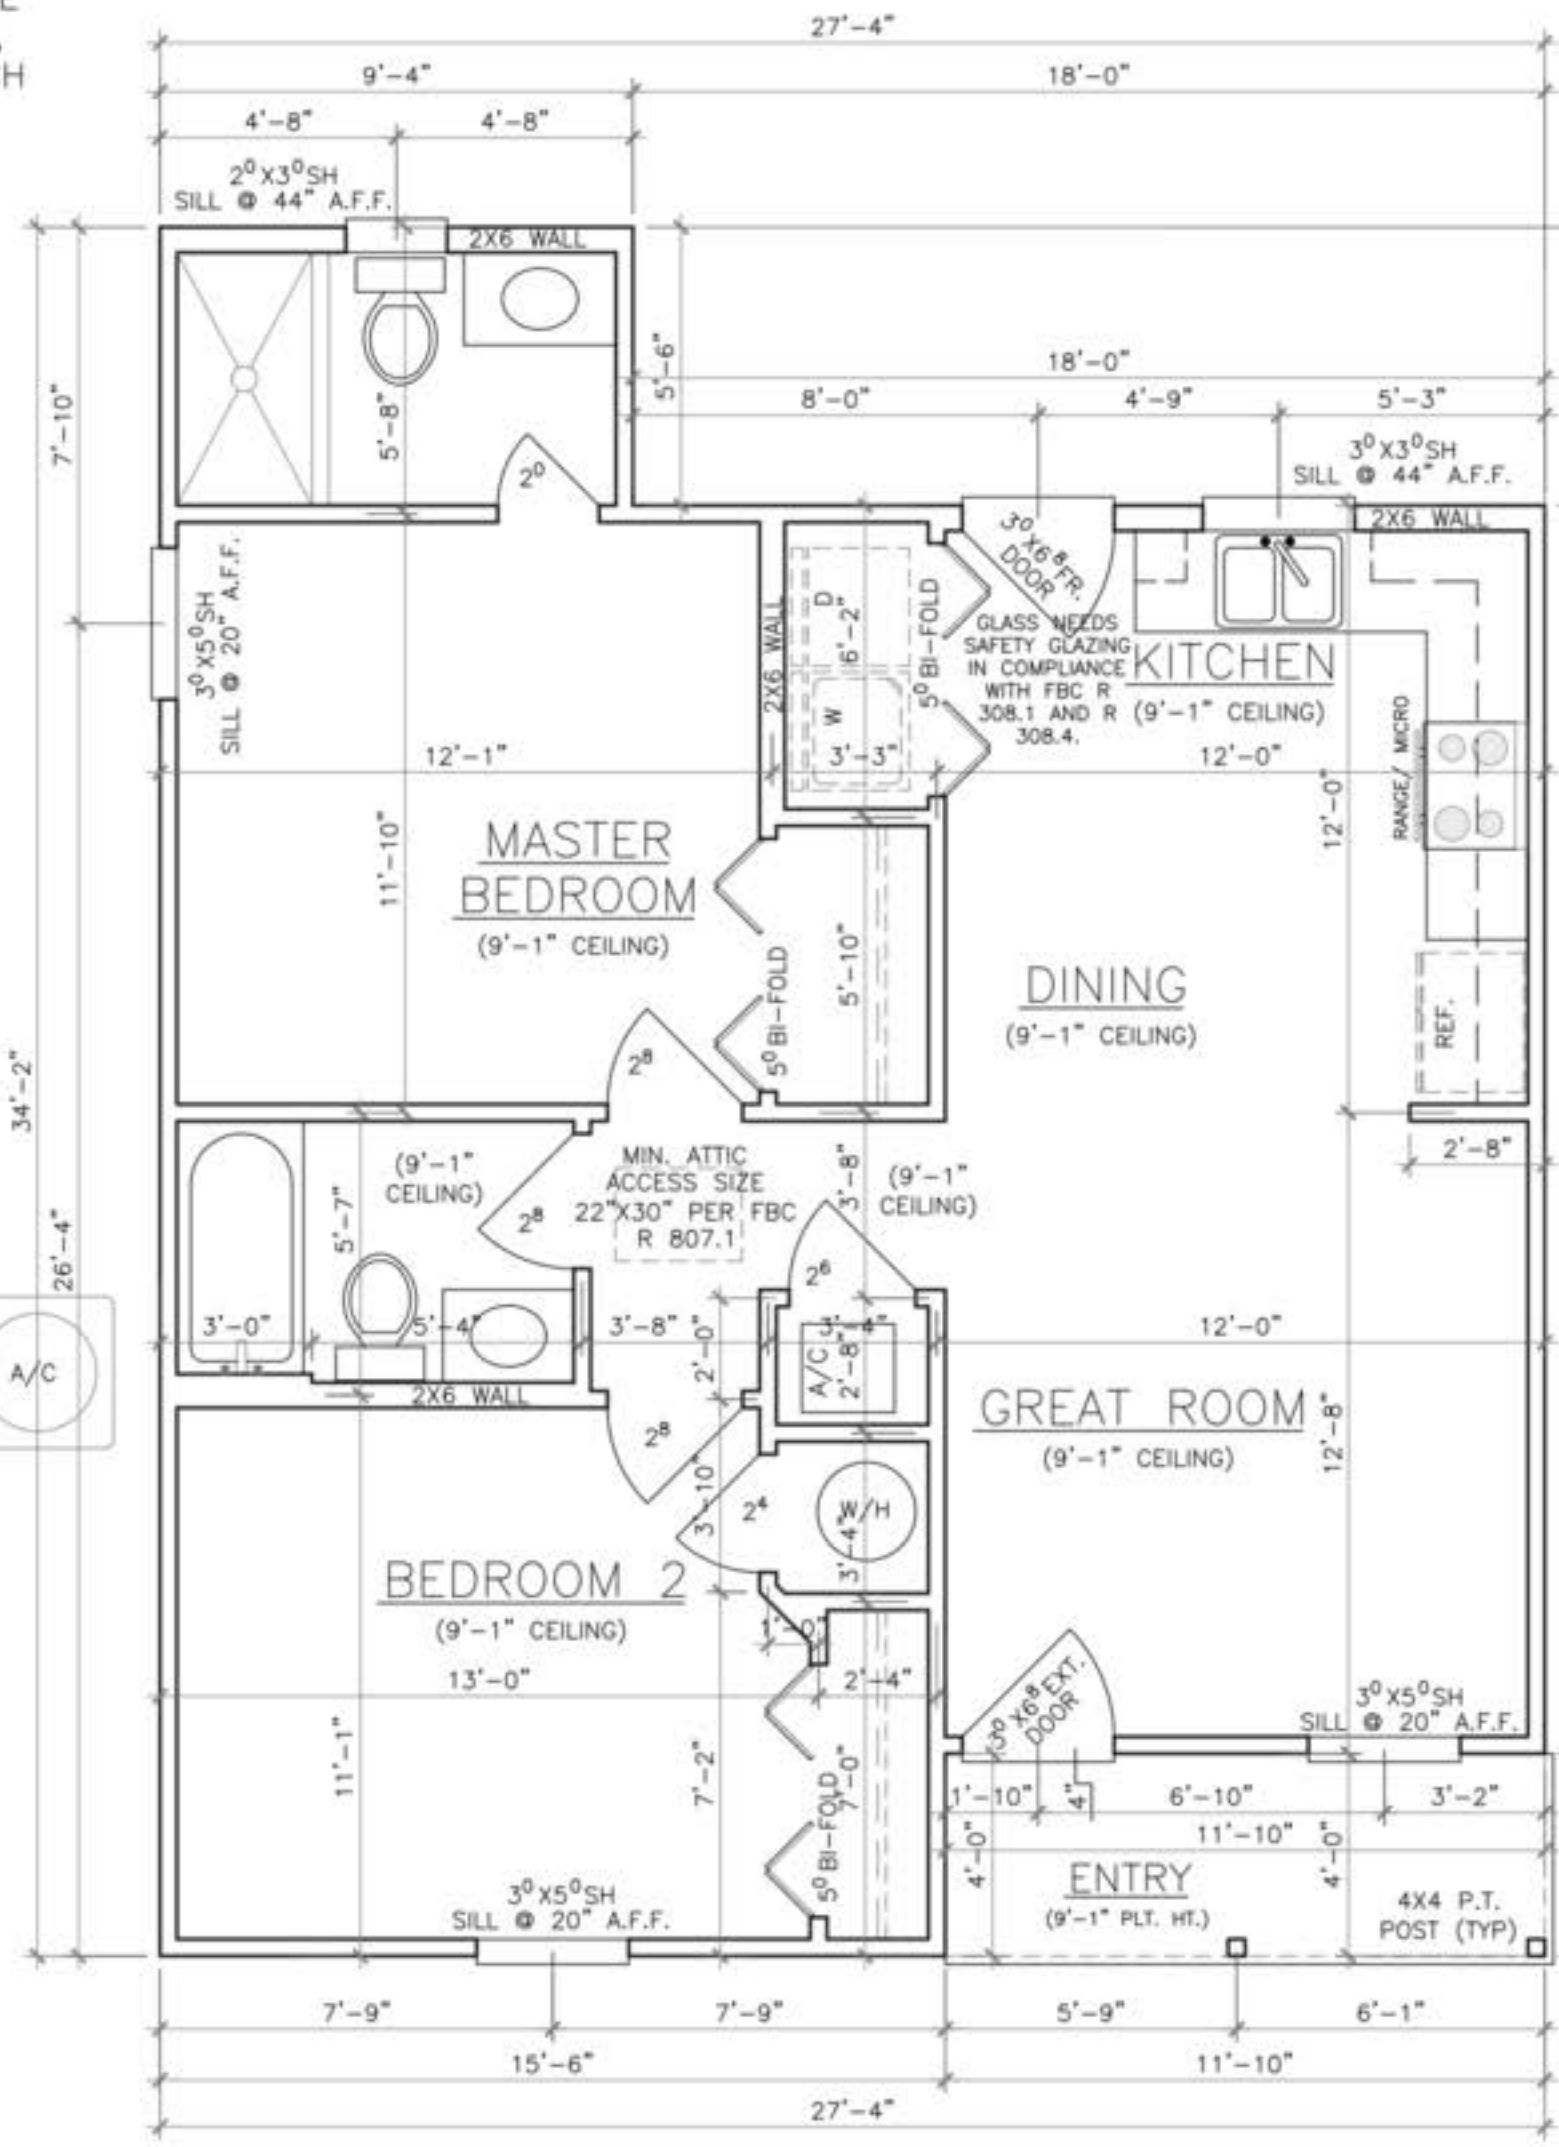

SQUARE FOOTAGE TABULATION

LIVING	787
ENTRY	47
TOTAL COVERED	834

FLOOR PLAN

SCALE: 1/4"=1'-0"