





REAR ELEVATION  
SCALE: 1/4"=1'-0"

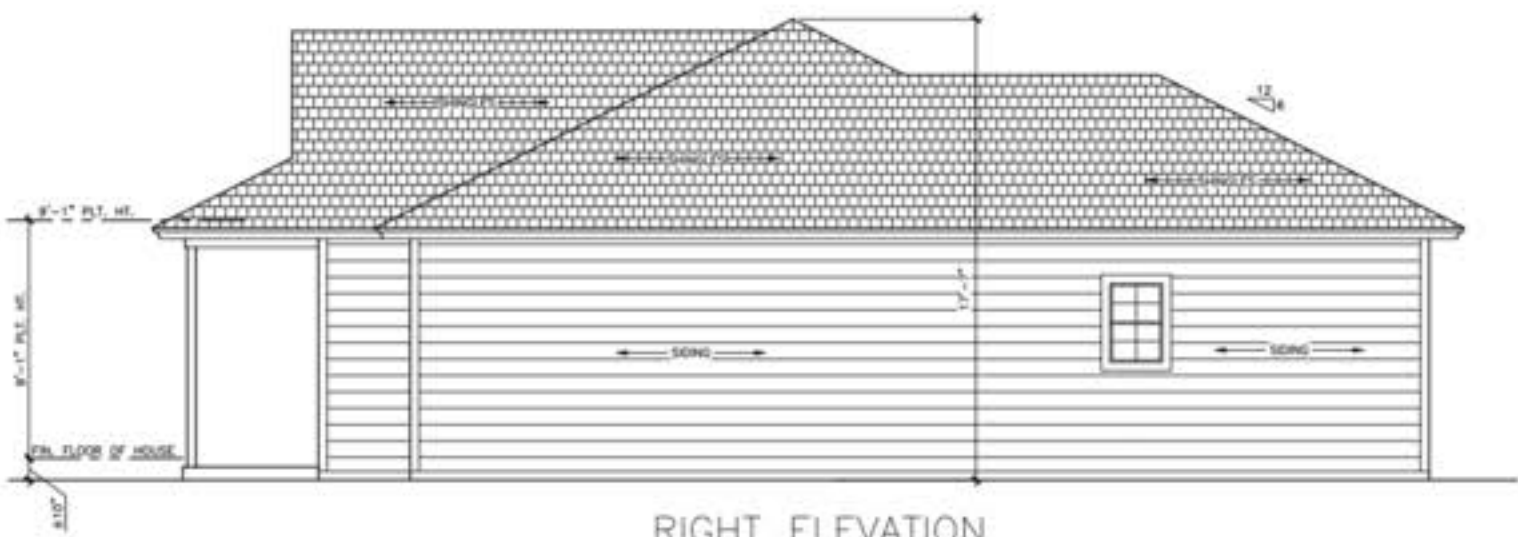

RIGHT ELEVATION  
SCALE: 1/4"=1'-0"

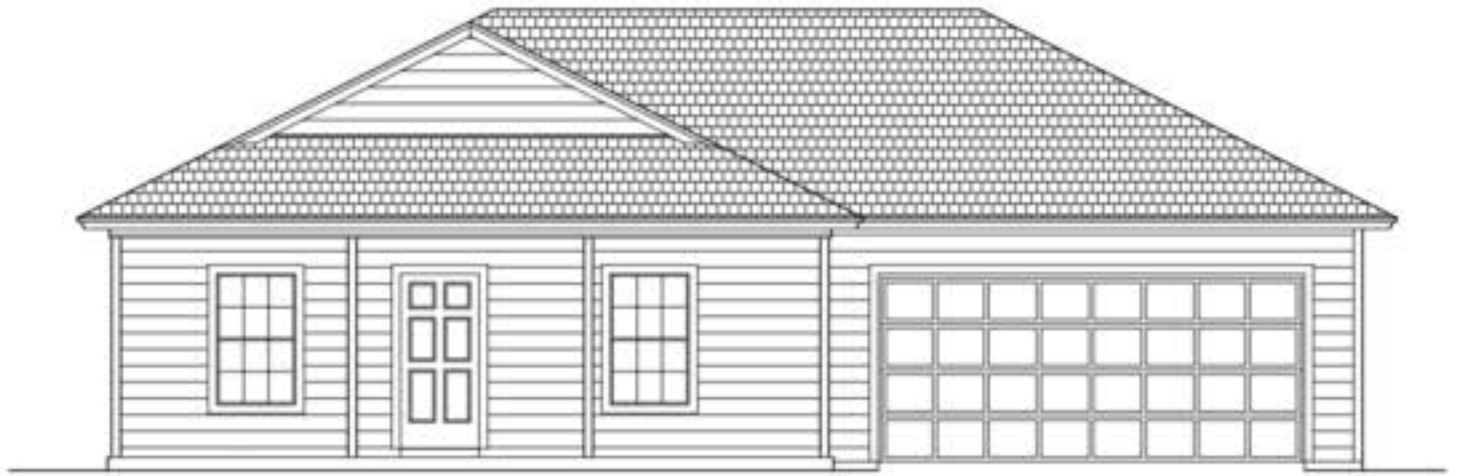


FRONT ELEVATION  
SCALE: 1/4"=1'-0"



LEFT ELEVATION  
SCALE: 1/4"=1'-0"



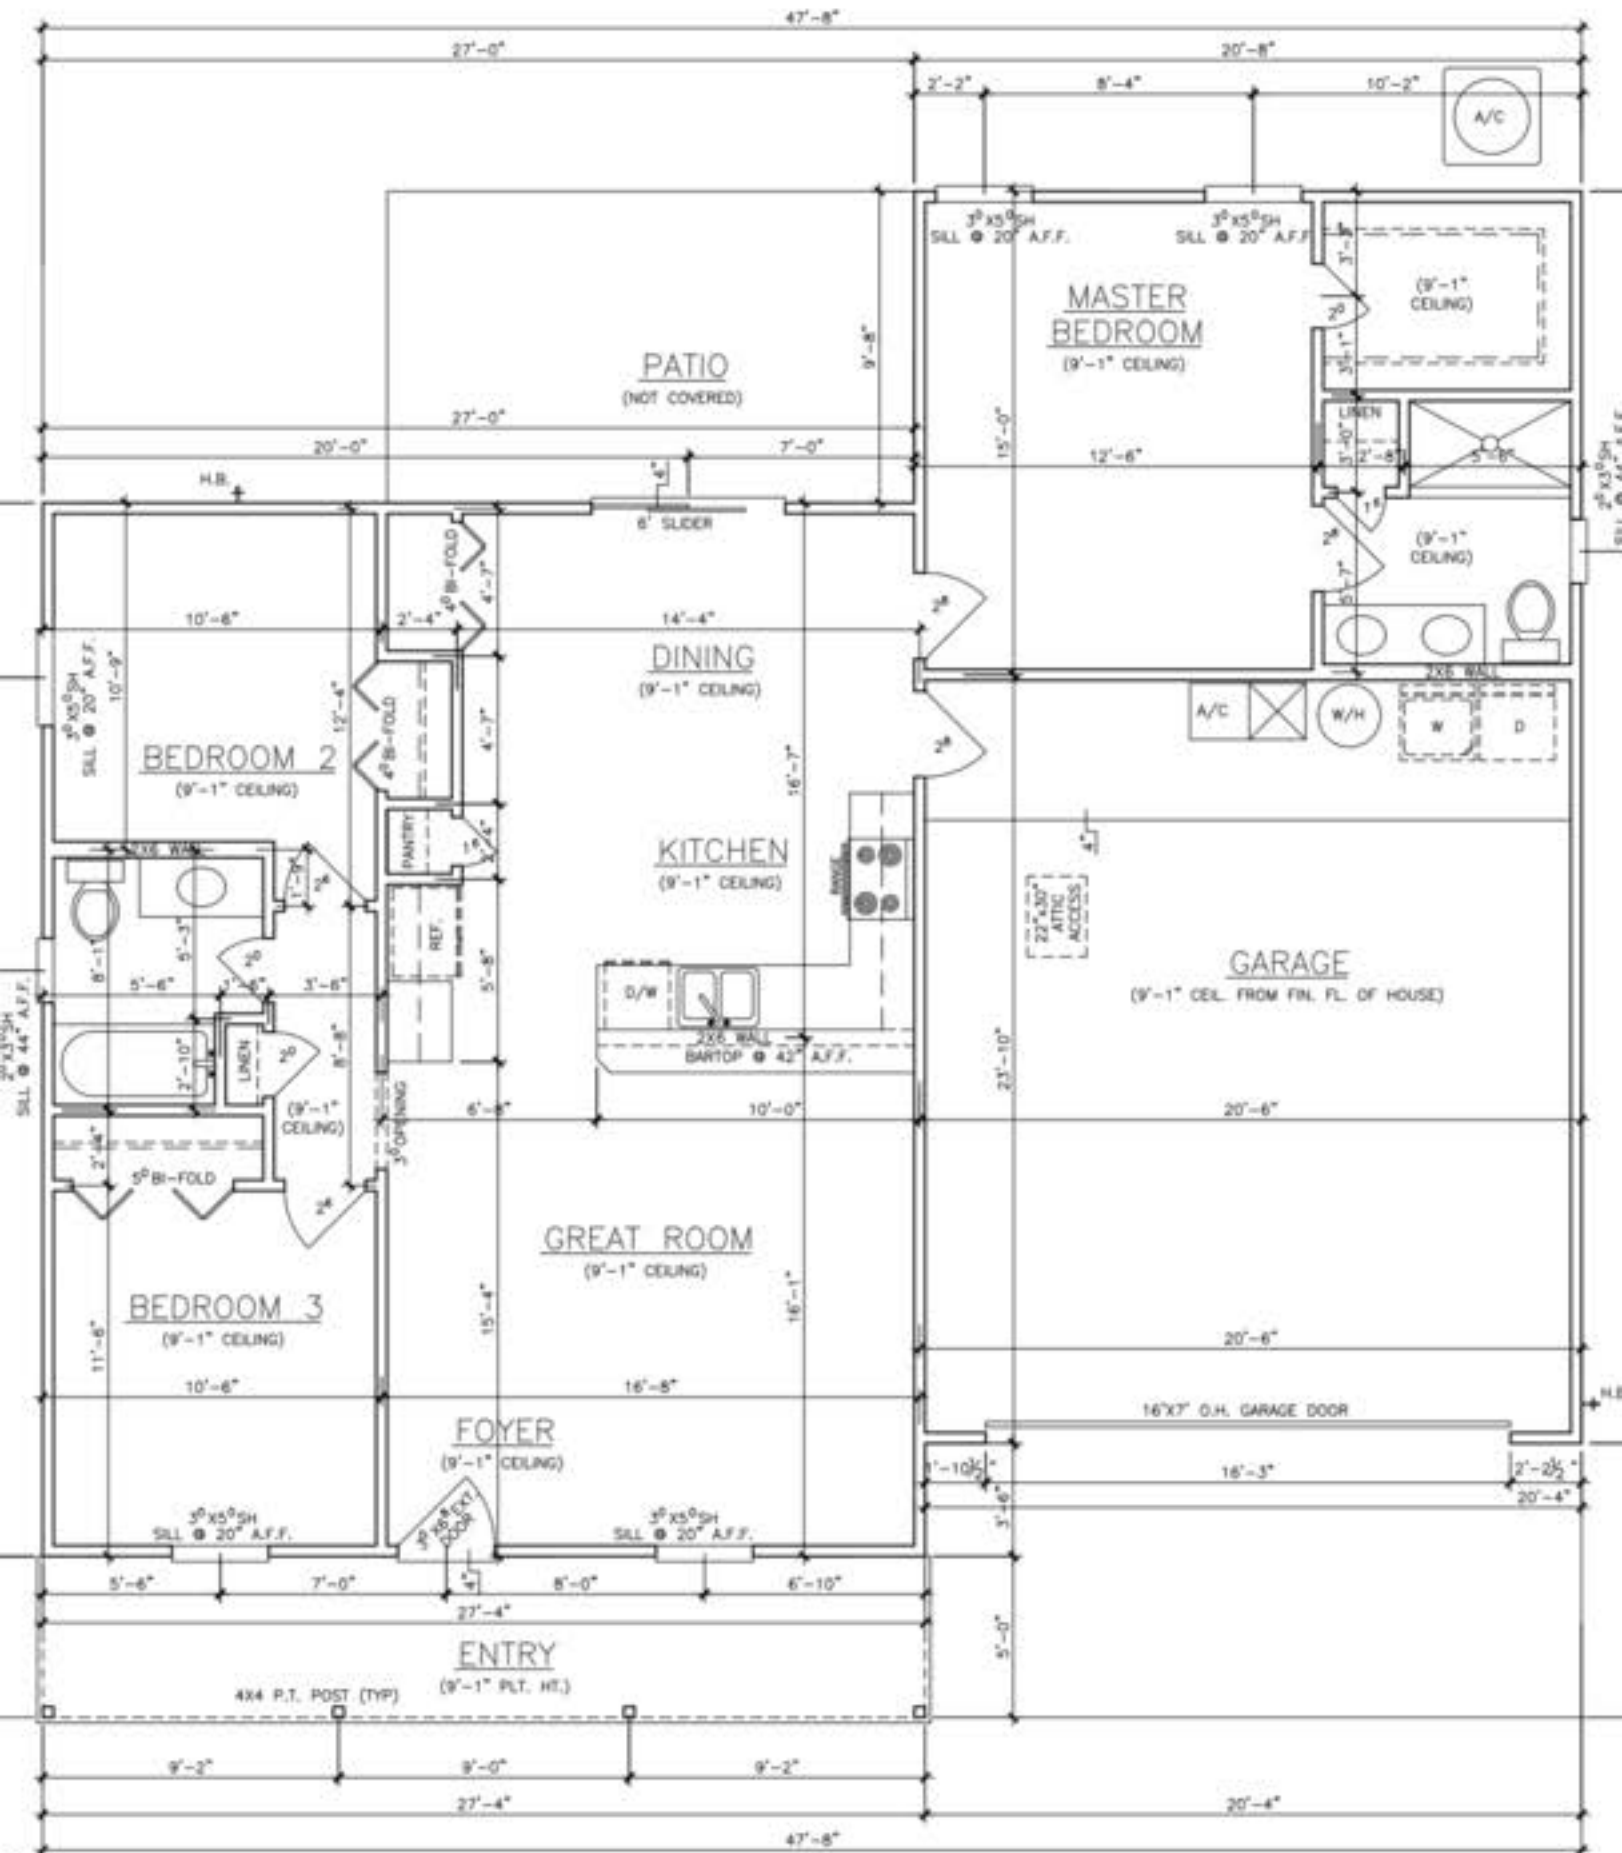

**SQUARE FOOTAGE TABULATION**

LIVING	1203
GARAGE	481
TOTAL ENCLOSED	1684
ENTRY	143
TOTAL COVERED	1827

**FLOOR PLAN**

SCALE: 1/4" = 1'-0"